



TYPICAL PAVILION BENT DETAIL
N.T.S.

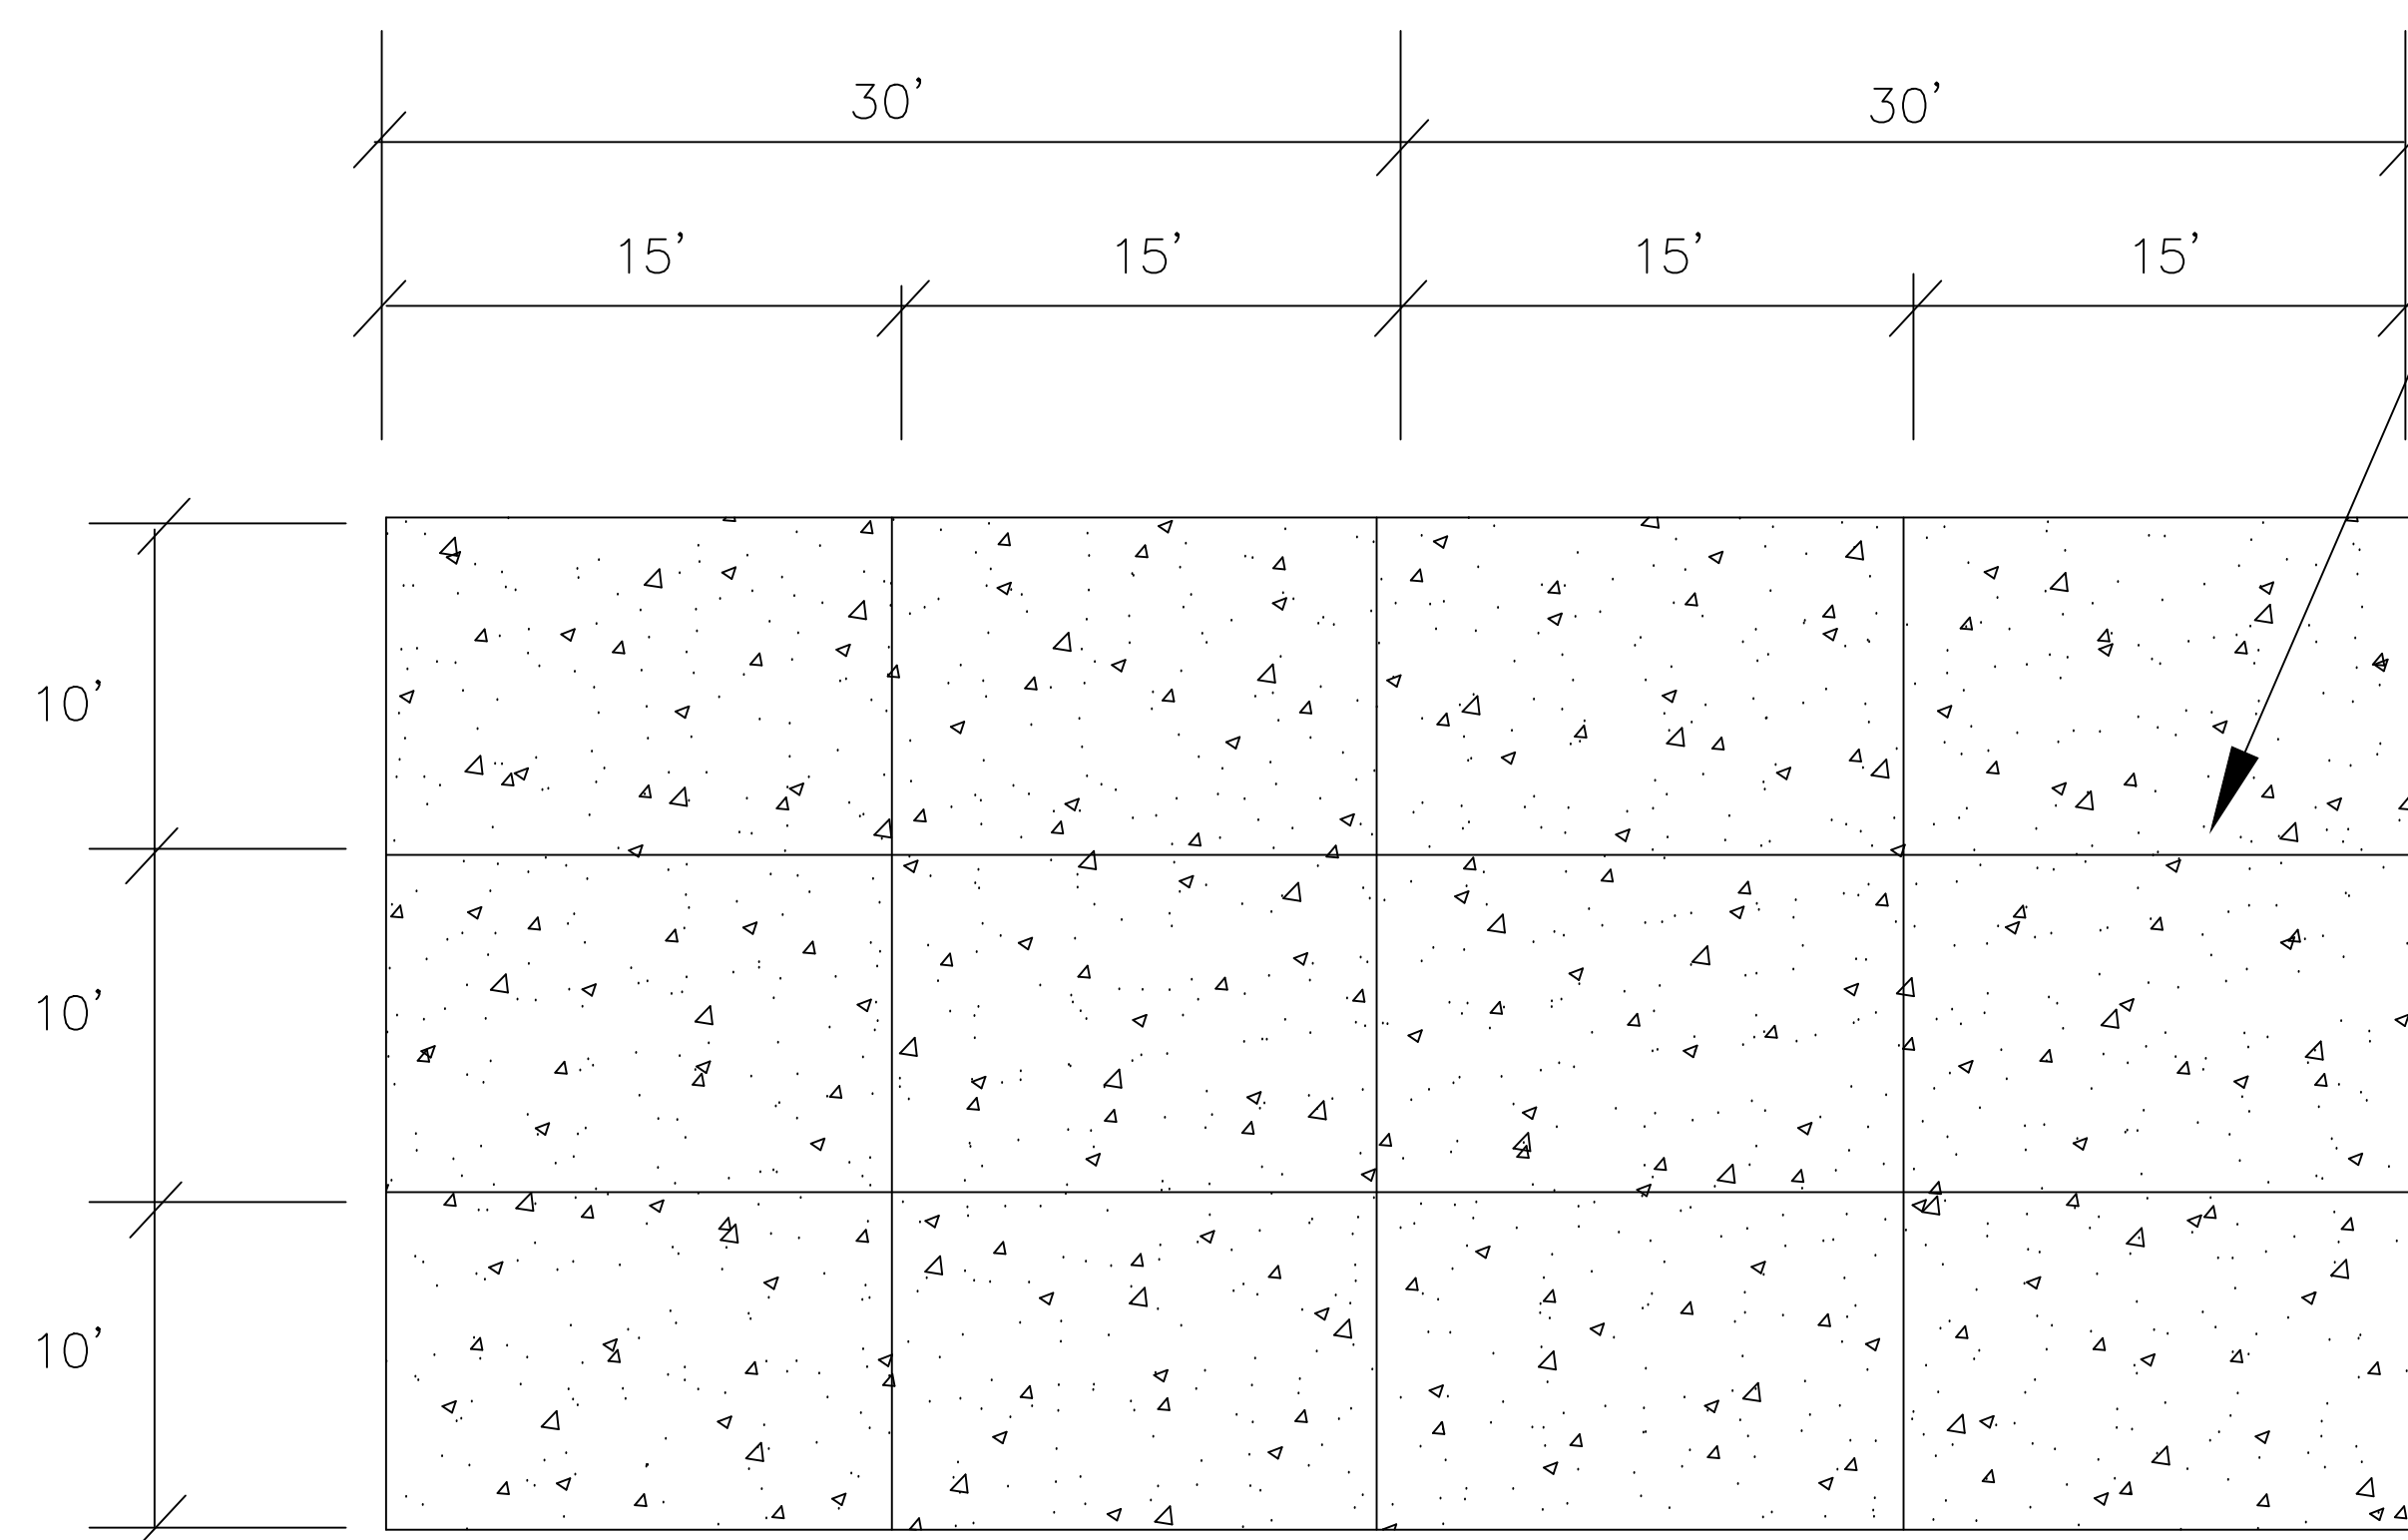

PAVILIAN SLAB SCORING PATTERN
N.T.S.

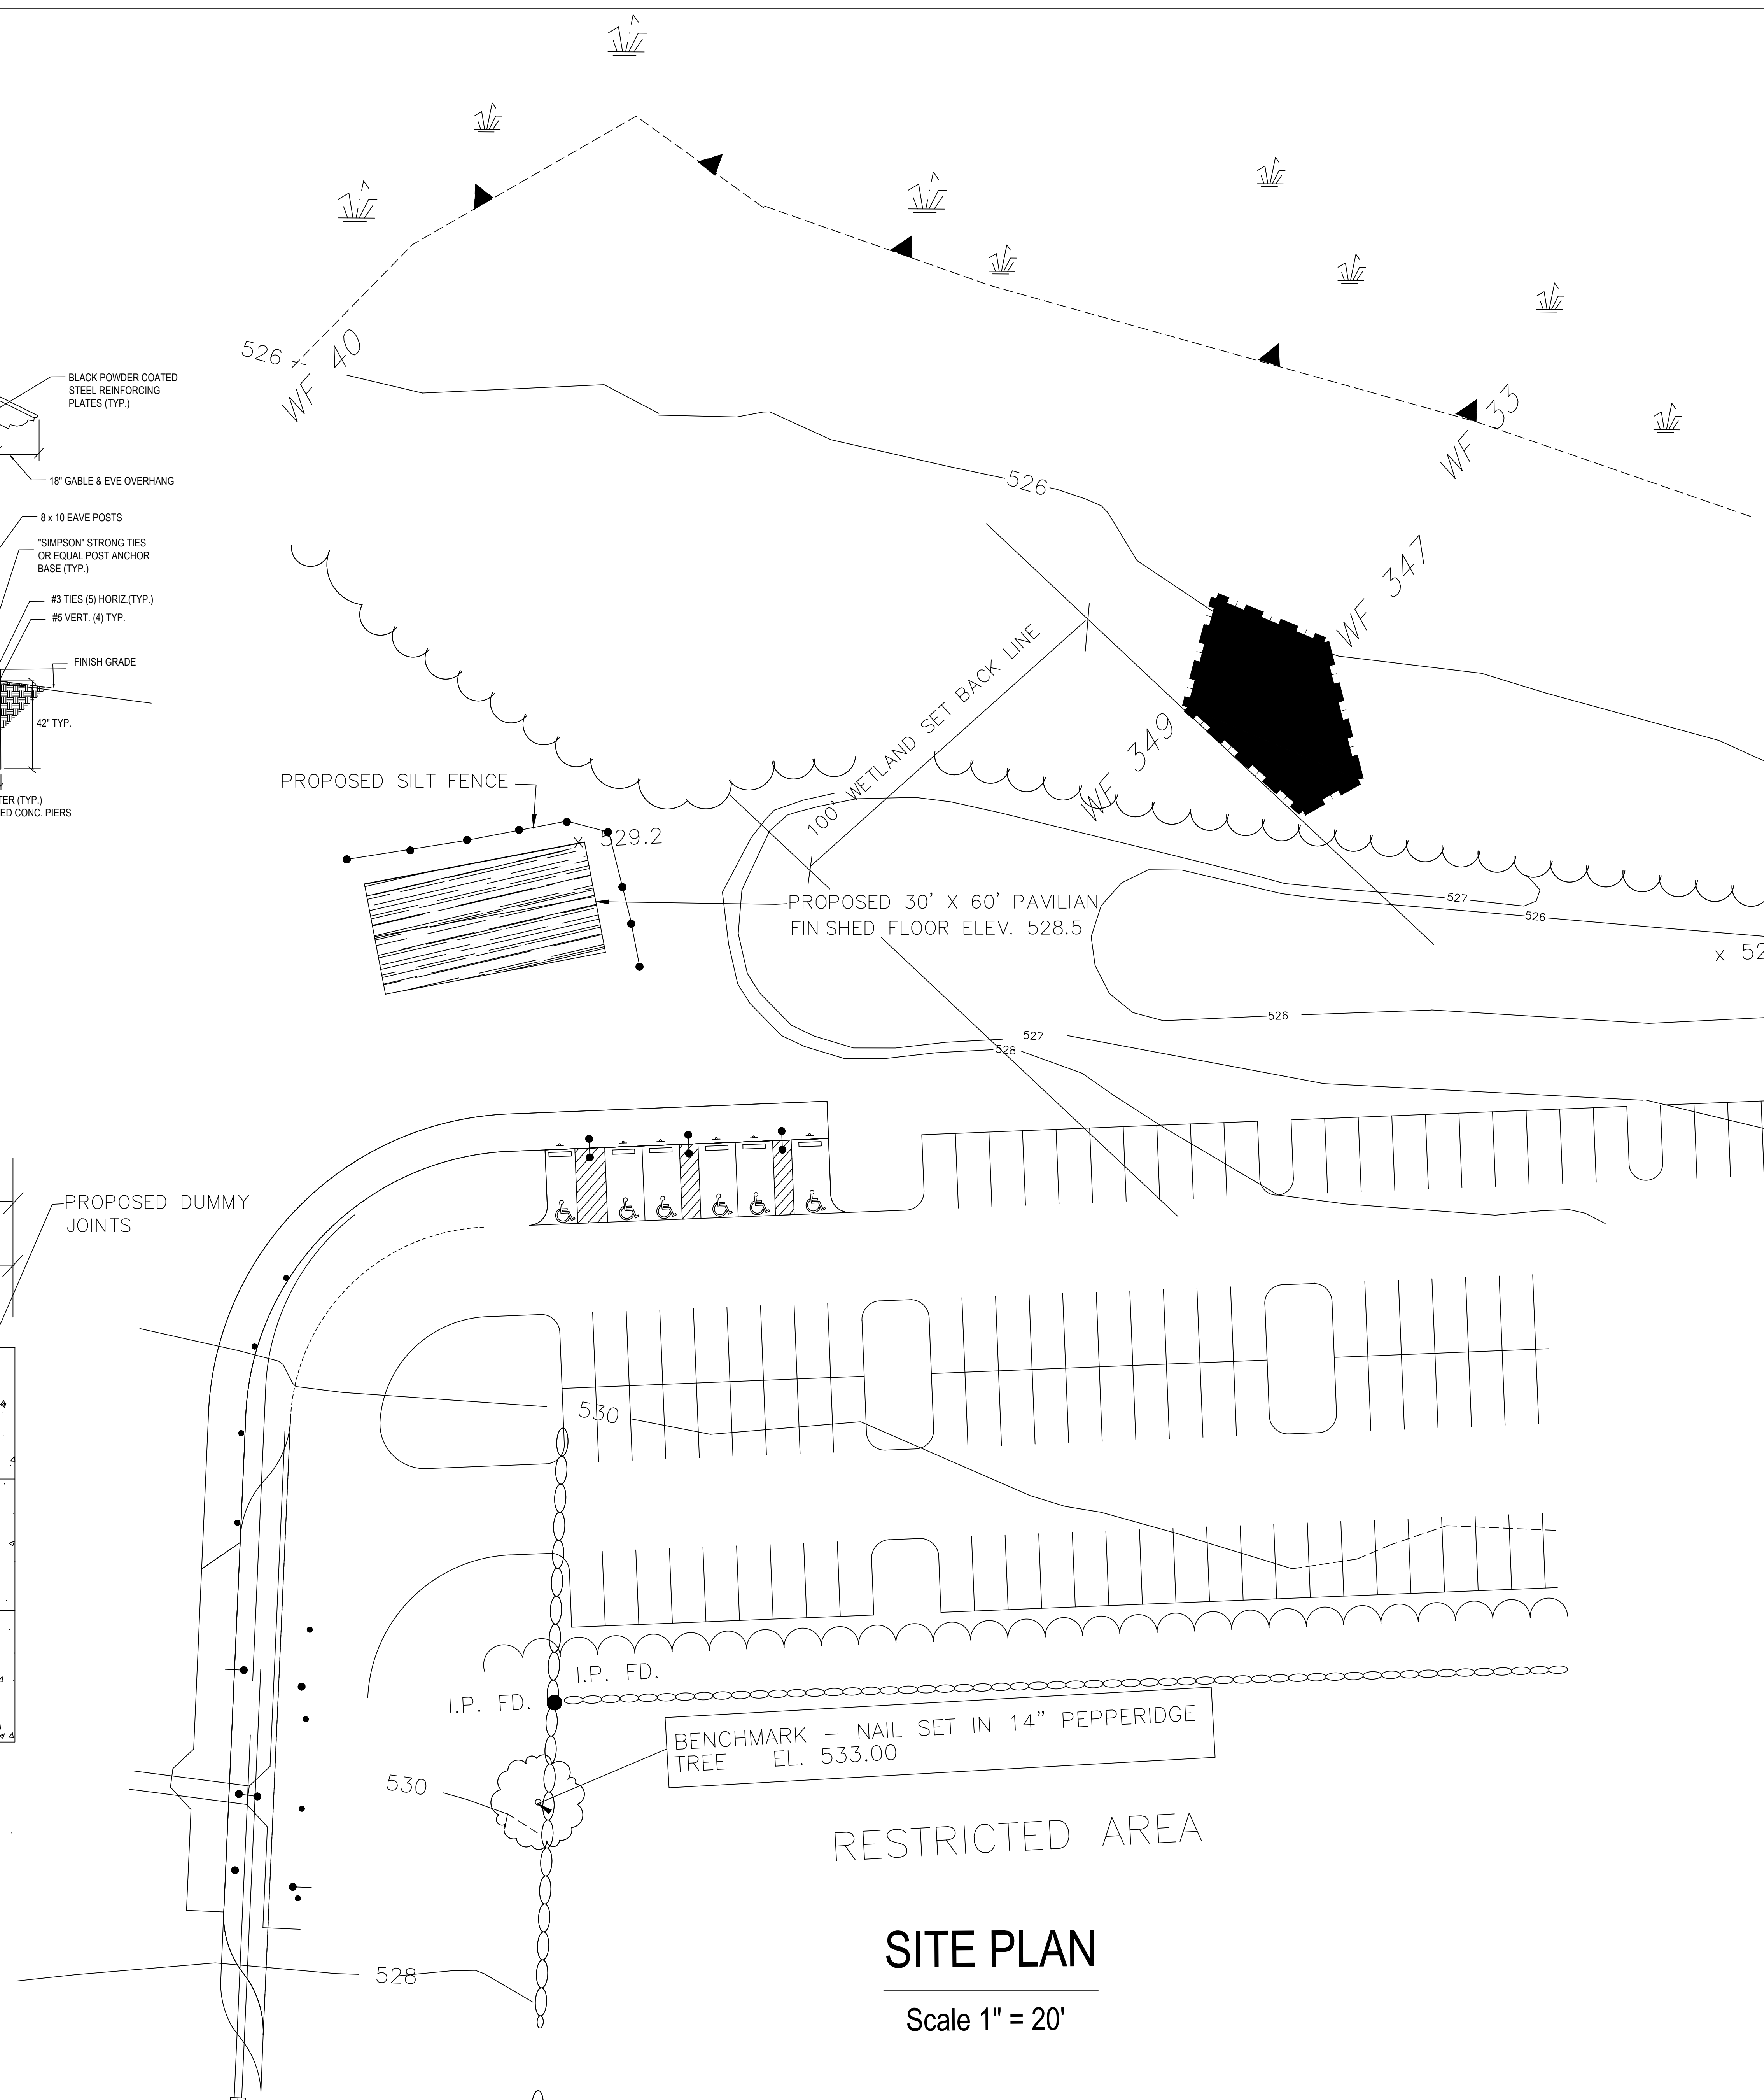

SITE PLAN
Scale 1" = 20'

GLENN A. JOHNSON, P.E.
20 ALDERS BRIDGE ROAD
KILLINGWORTH, CT 06419

PLAN
PROPOSED PAVILIAN AT ERIC AUER RECREATIONAL PARK
PARKER HILL ROAD
KILLINGWORTH, CT

REV.	NO.	DATE	DESCRIPTION

Designed	G.A.J.
Drawn	G.A.J.
Checked	J.H.
Approved	G.W.B.
Scale	1" = 20'
Project No.	2024-1
Date	4/7/2024
Rev.	
CAD File	WZM.DWG
Sheet No.	

SP-1