




1 WALL SECTION  
A5 3/4" = 1 FOOT

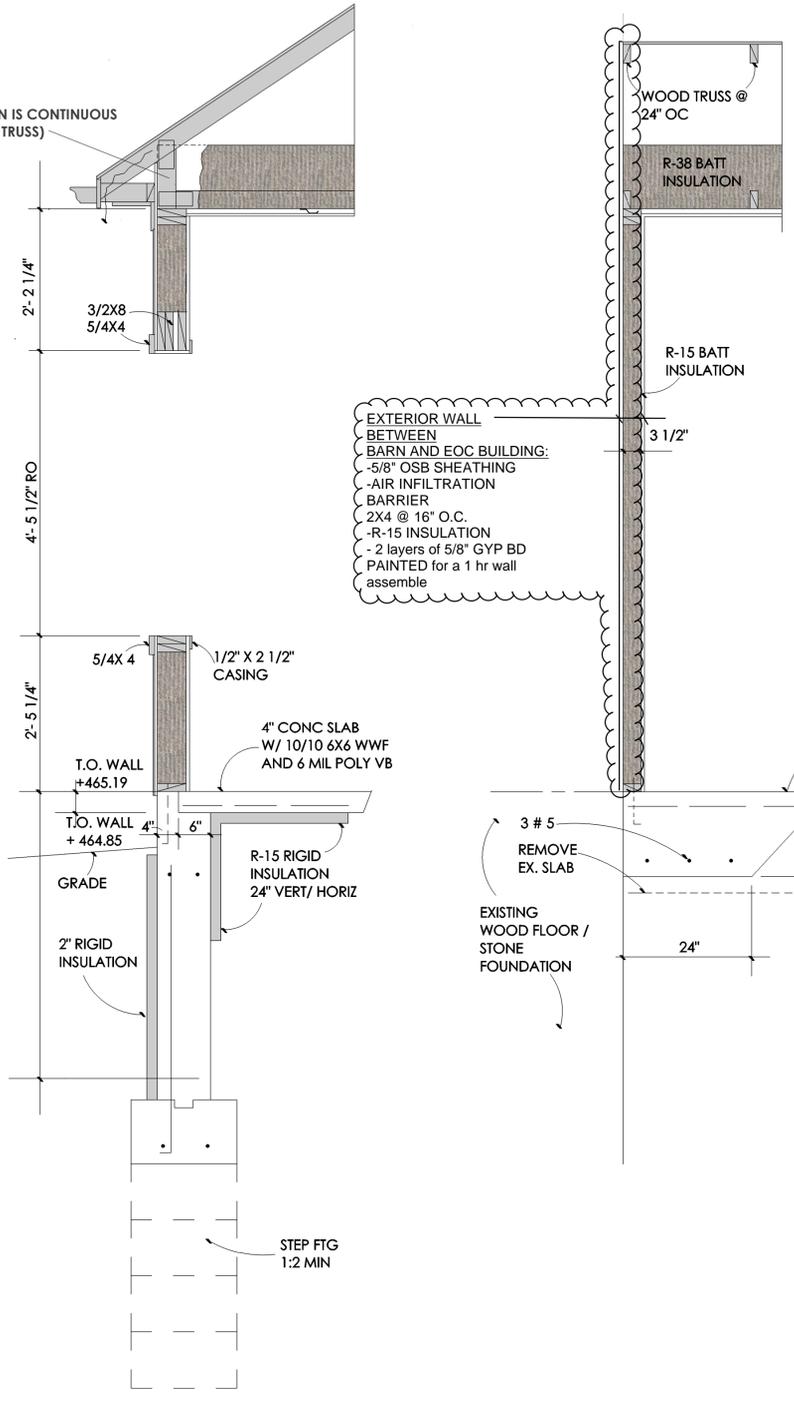


2 WALL SECTION  
A5 3/4" = 1 FOOT

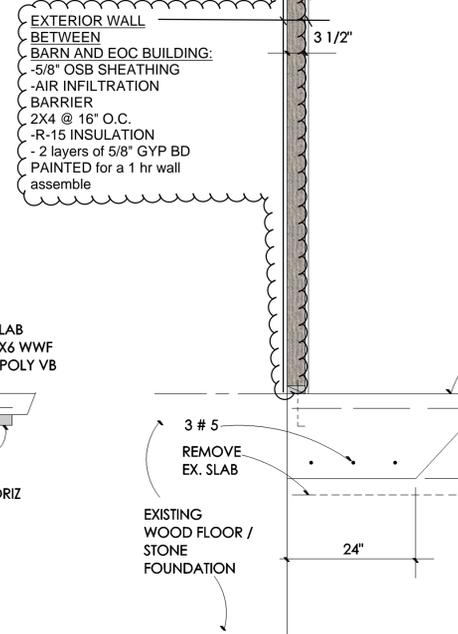

3 WALL SECTION  
A5 3/4" = 1 FOOT

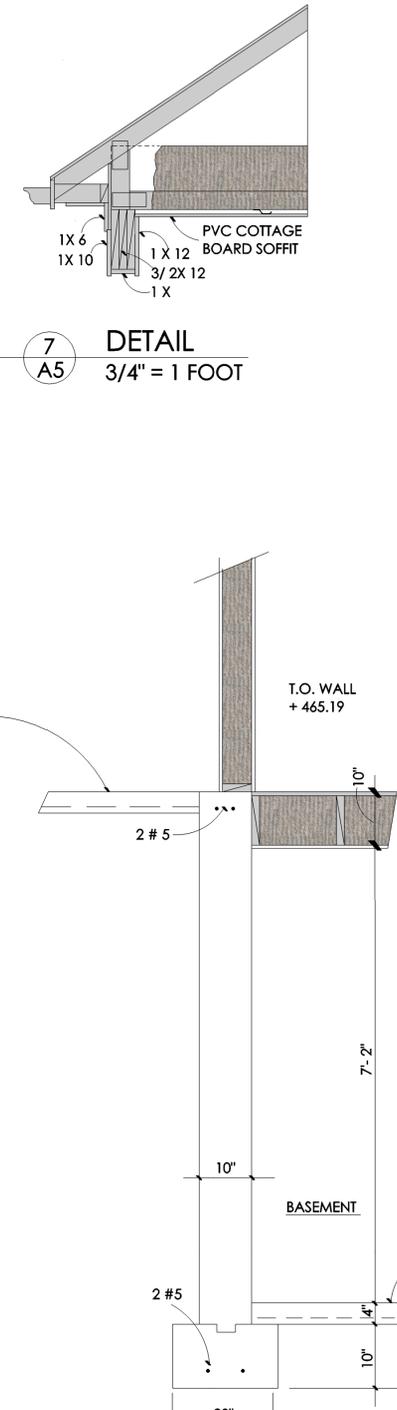

4 DETAIL  
A5 3/4" = 1 FOOT

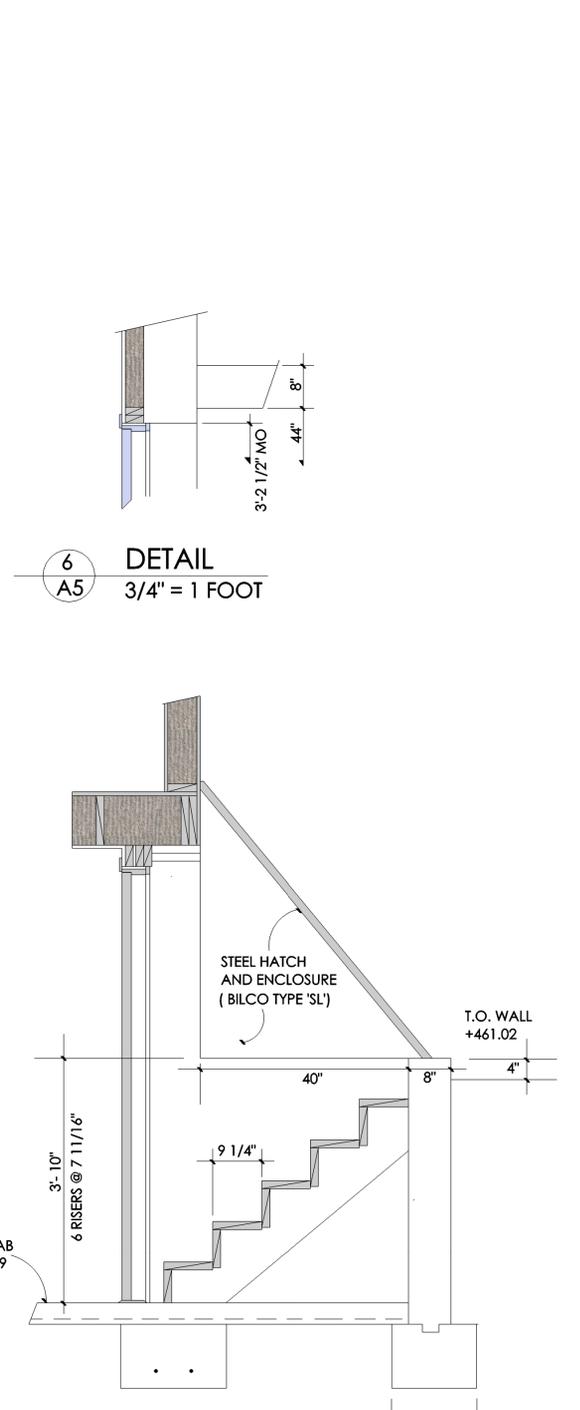

5 DETAIL  
A5 3/4" = 1 FOOT

7 DETAIL  
A5 3/4" = 1 FOOT

6 DETAIL  
A5 3/4" = 1 FOOT

This drawing is the property of the Architect, has been prepared specifically for the Owner for this Project at this site and is not to be used for any other purposes, location or owner without the written consent of the Architect.

**WALL SECTIONS**

Emergency Operations Center  
Town of Killingworth  
323 Higganum Road, Killingworth, CT

25 DECEMBER 2014  
REV'D 5 JANUARY 2015

**Design Two**  
188 Lovers Lane - Guilford, Connecticut 06437  
Tel: 203 458 3956 / Fax: 203 453 0692

**A5**